


OAKWOOD CEMETERY
CITY OF AUSTIN

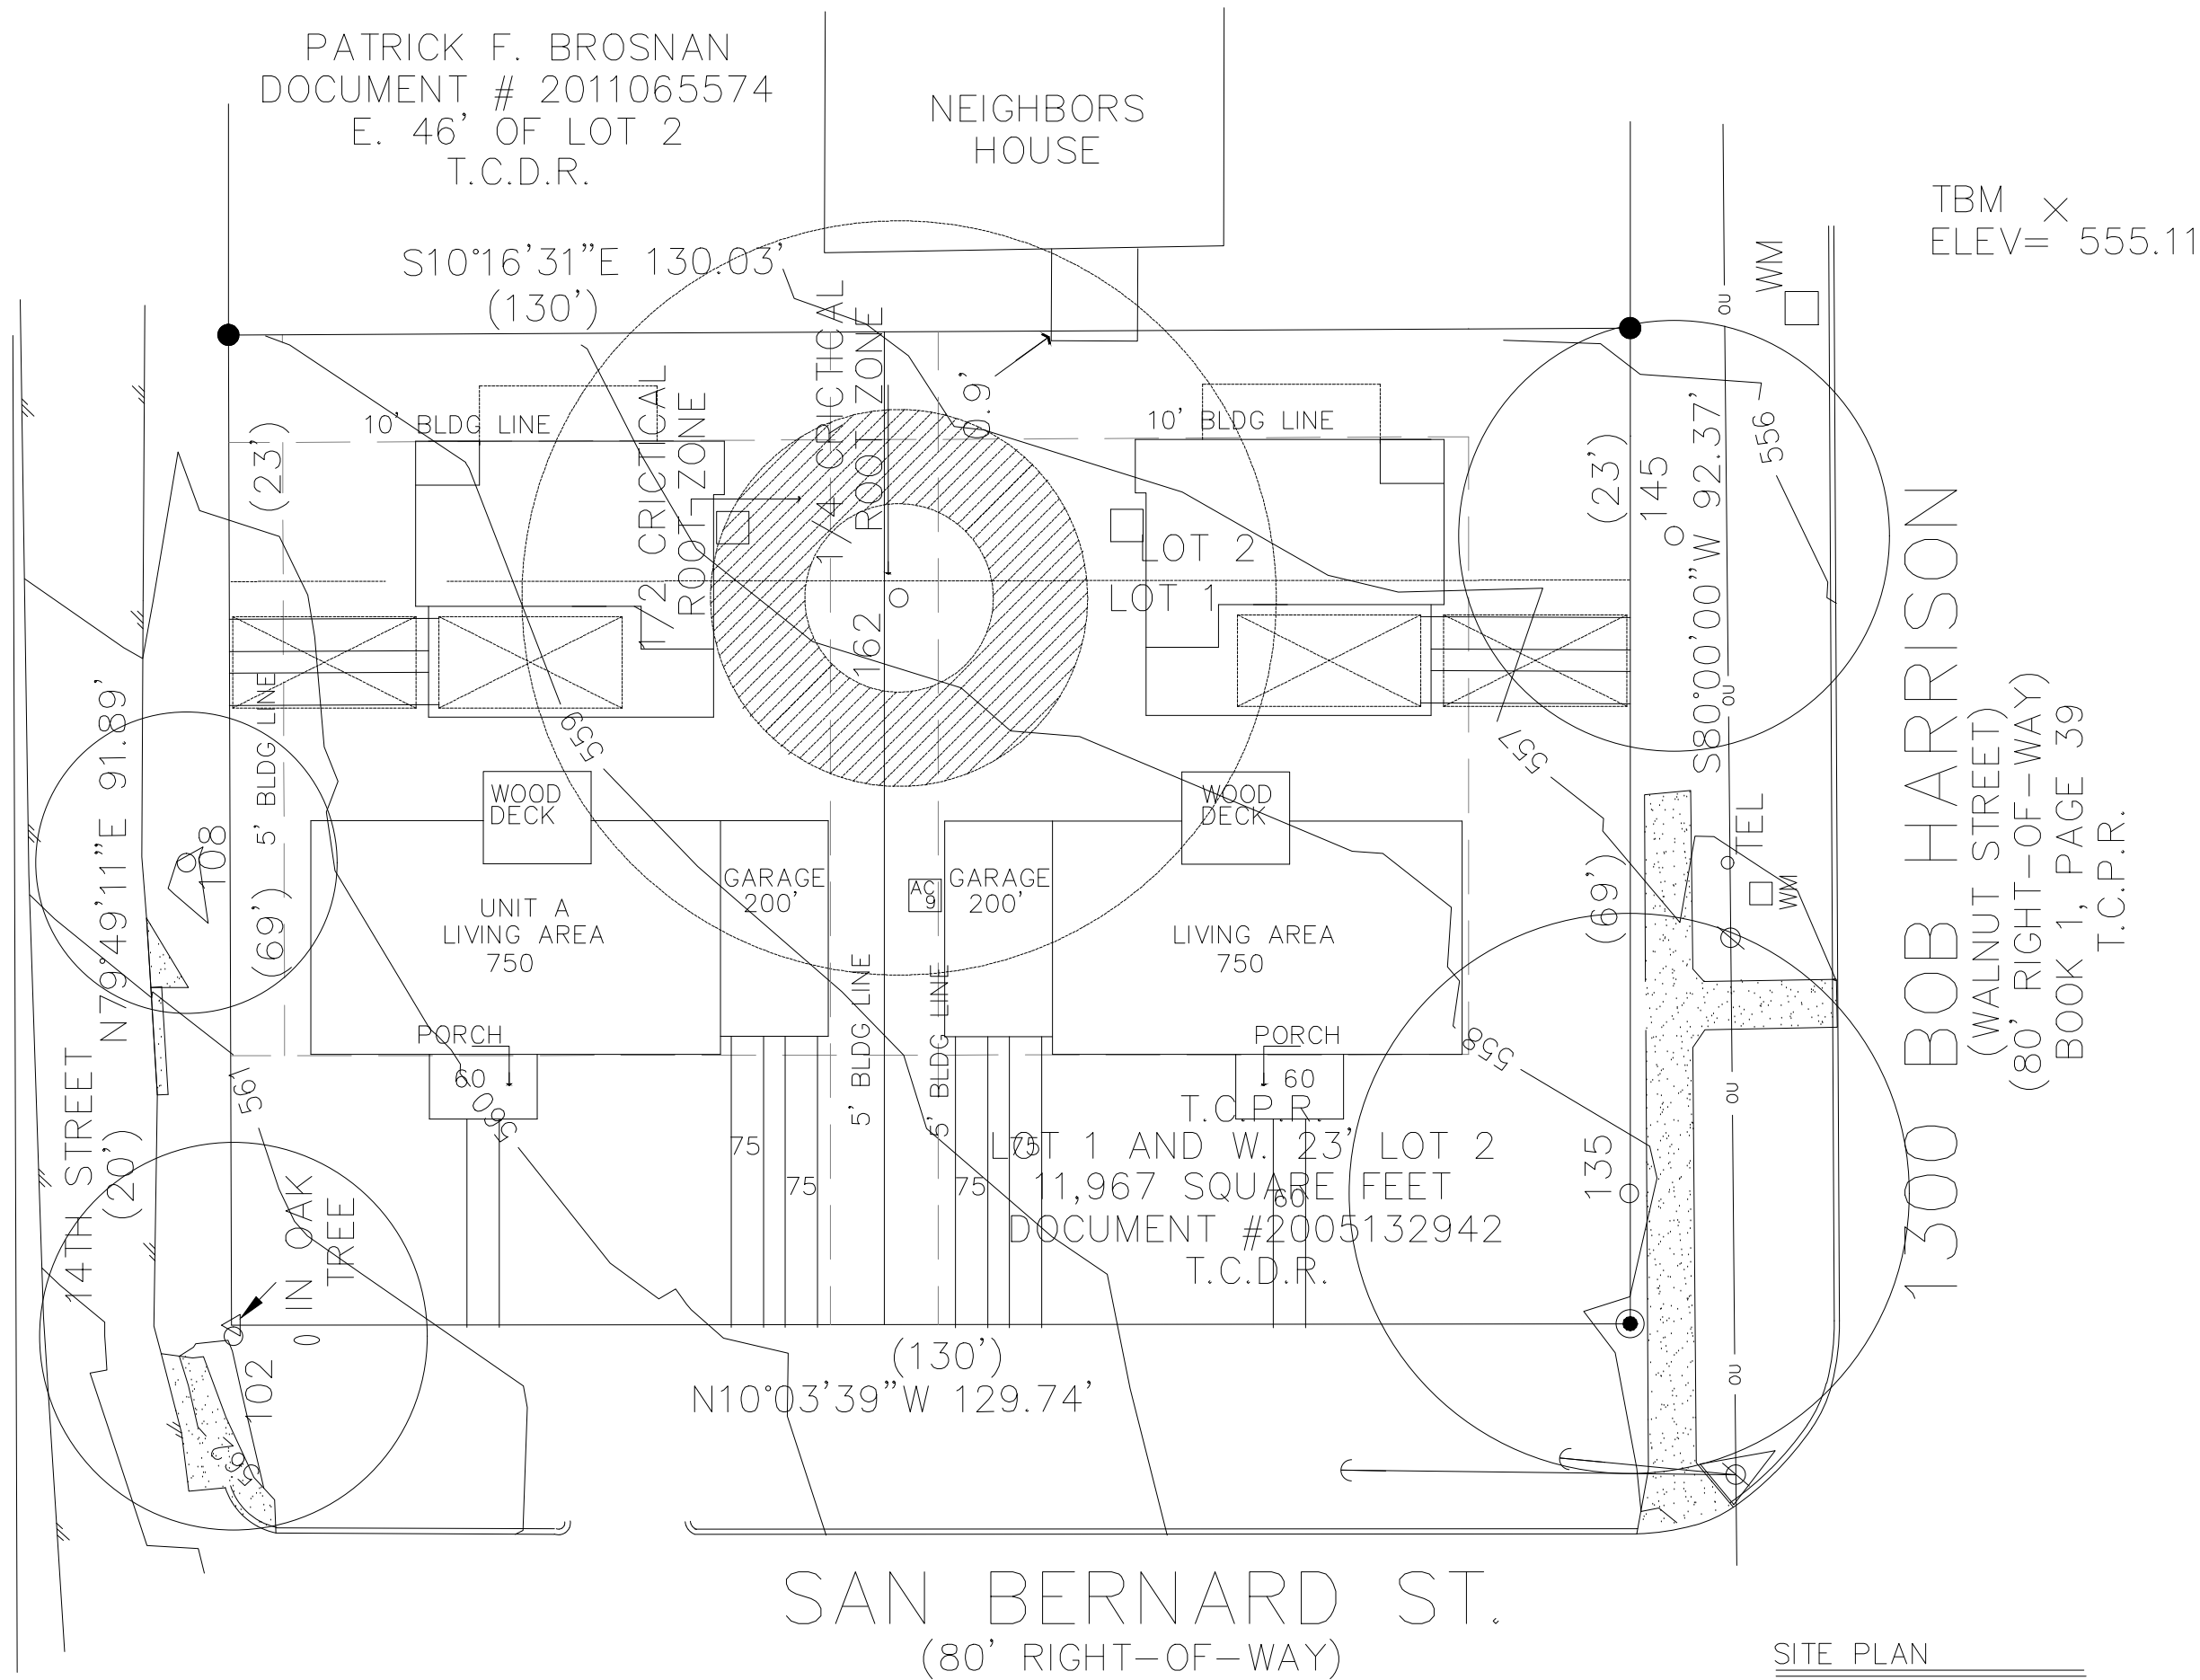

PATRICK F. BROSNAN
DOCUMENT # 2011065574
E. 46' OF LOT 2
T.C.D.R.

NEIGHBORS
HOUSE

TBM
ELEV = X 555.11

LOT 1 AND W. 23' LOT 2
11,967 SQUARE FEET
DOCUMENT #2005132942
T.C.D.R.

1300 BOB HARRISON
(WALNUT STREET)
(80' RIGHT-OF-WAY)
BOOK 1, PAGE 39
T.C.P.R.

SAN BERNARD ST.
(80' RIGHT-OF-WAY)

SITE PLAN
SCALE: 1/8"=1'-0" 22 X 34
SCALE: 1/16"=1'-0" 11 X 17

COPYRIGHT © 2018 DESIGN ORIGINALS OF TEXAS

VERDE
BUILDERS

DESIGN ORIGINALS of Texas
home design center
10715 RR N 620, STE. 412
AUSTIN, TX 78726
OFFICE 512.351.7776

1300
BOB HARRISON

JOB # A10105
DATE: 01-29-18
REVISIONS:
DRAWN BY: JCD

1 OF 11