


FAIRWAY PLAZA

KITCHENER, ONTARIO

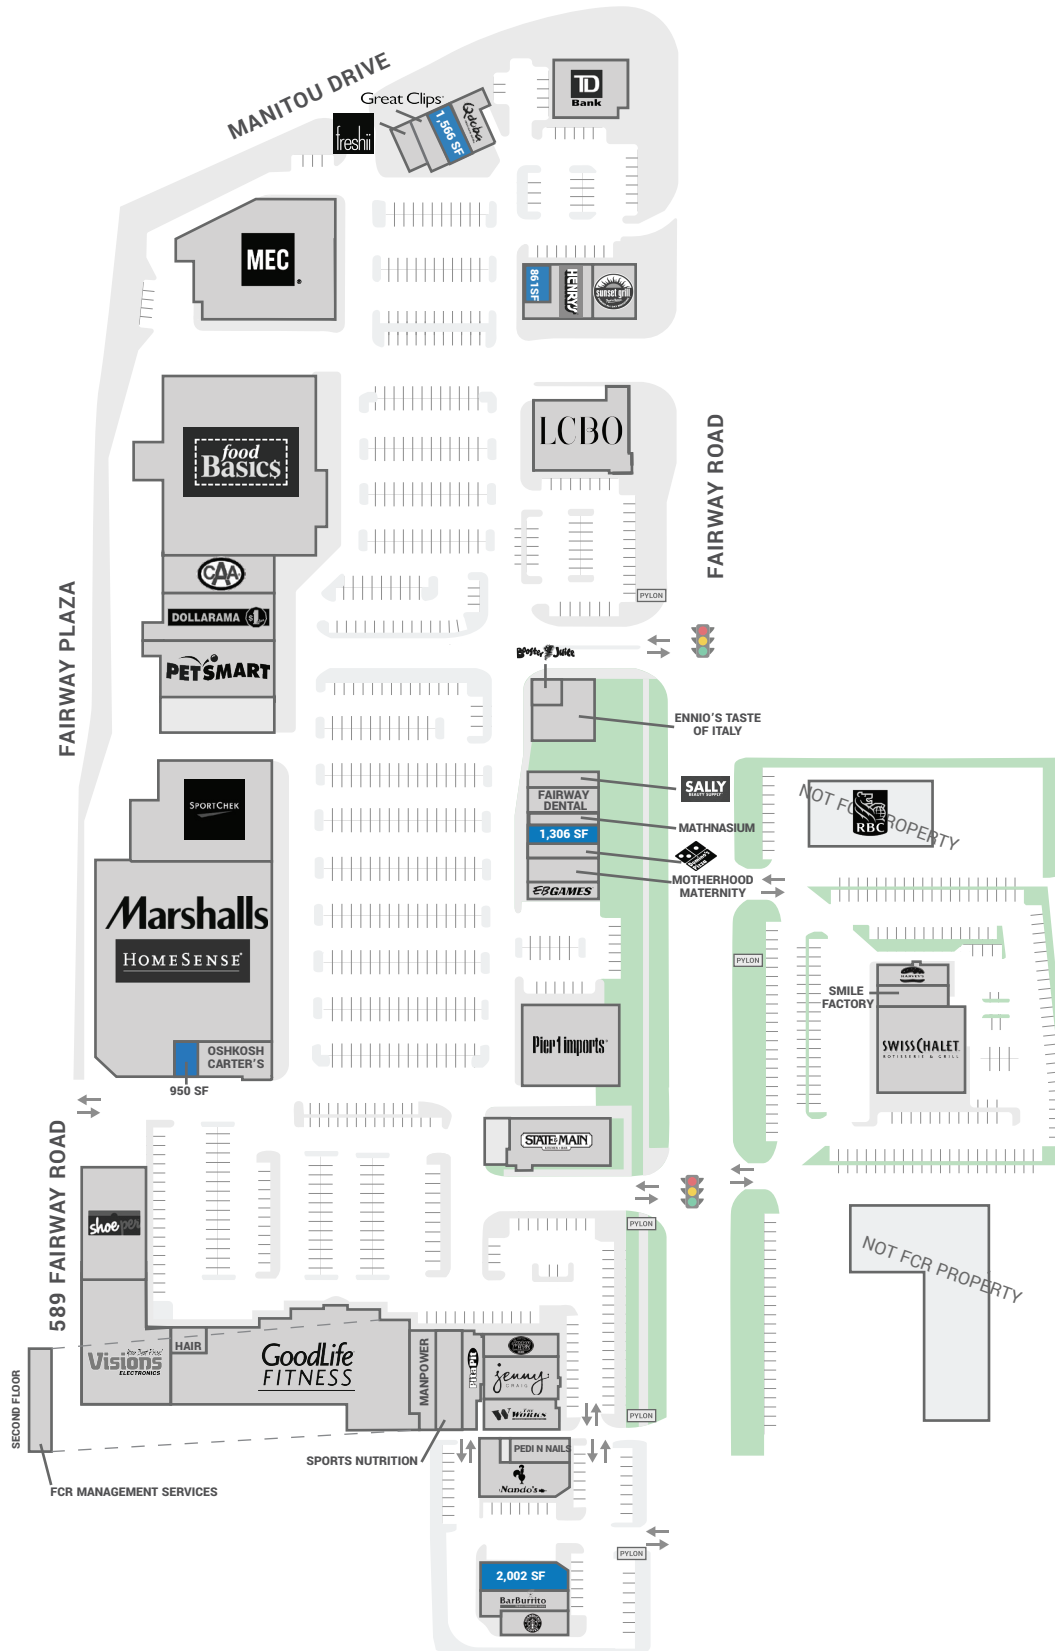

THE SOLE PURPOSE OF THIS SITE PLAN IS TO IDENTIFY THE APPROXIMATE LOCATION OF THE BUILDINGS PRESENTLY CONTEMPLATED BY THE OWNER/LANDLORD. THE DEPICTION OF BUILDING SIZES AND APPEARANCES, SITE DIMENSION, ACCESS AND PARKING AREAS, EXISTING TENANT LOCATIONS AND IDENTITIES DO NOT CONSTITUTE A REPRESENTATION, WARRANTY OR COVENANT OF ANY KIND WHATSOEVER BY OWNER/LANDLORD, AND ARE SUBJECT TO CHANGE AT ANY TIME AT THE SOLE DISCRETION OF THE OWNER/LANDLORD.

LE SEUL BUT DU PLAN DE SITUATION EST DE PRÉSENTER L'EMPLACEMENT APPROXIMATIF DES IMMEUBLES ACTUELLEMENT PRÉVUS PAR LE PROPRIÉTAIRE/LOCATEUR. LES DIMENSIONS ET L'APPARENCE DES IMMEUBLES, LES DIMENSIONS DU SITE, LES ACCÈS ET LES AIRES DE STATIONNEMENT AINSI QUE L'EMPLACEMENT ET L'IDENTITÉ DES LOCATAIRES EXISTANTS QUI Y SONT PRÉSENTÉS NE CONSTITUENT NULLEMENT UNE DÉCLARATION, UNE GARANTIE OU UN ENGAGEMENT DE QUELQUE SORTES QUE CE SOIT DE LA PART DU PROPRIÉTAIRE/LOCATEUR, ET PEUVENT ÊTRE MODIFIÉS À TOUT MOMENT À LA SEULE APPRÉCIATION DU PROPRIÉTAIRE/LOCATEUR.