


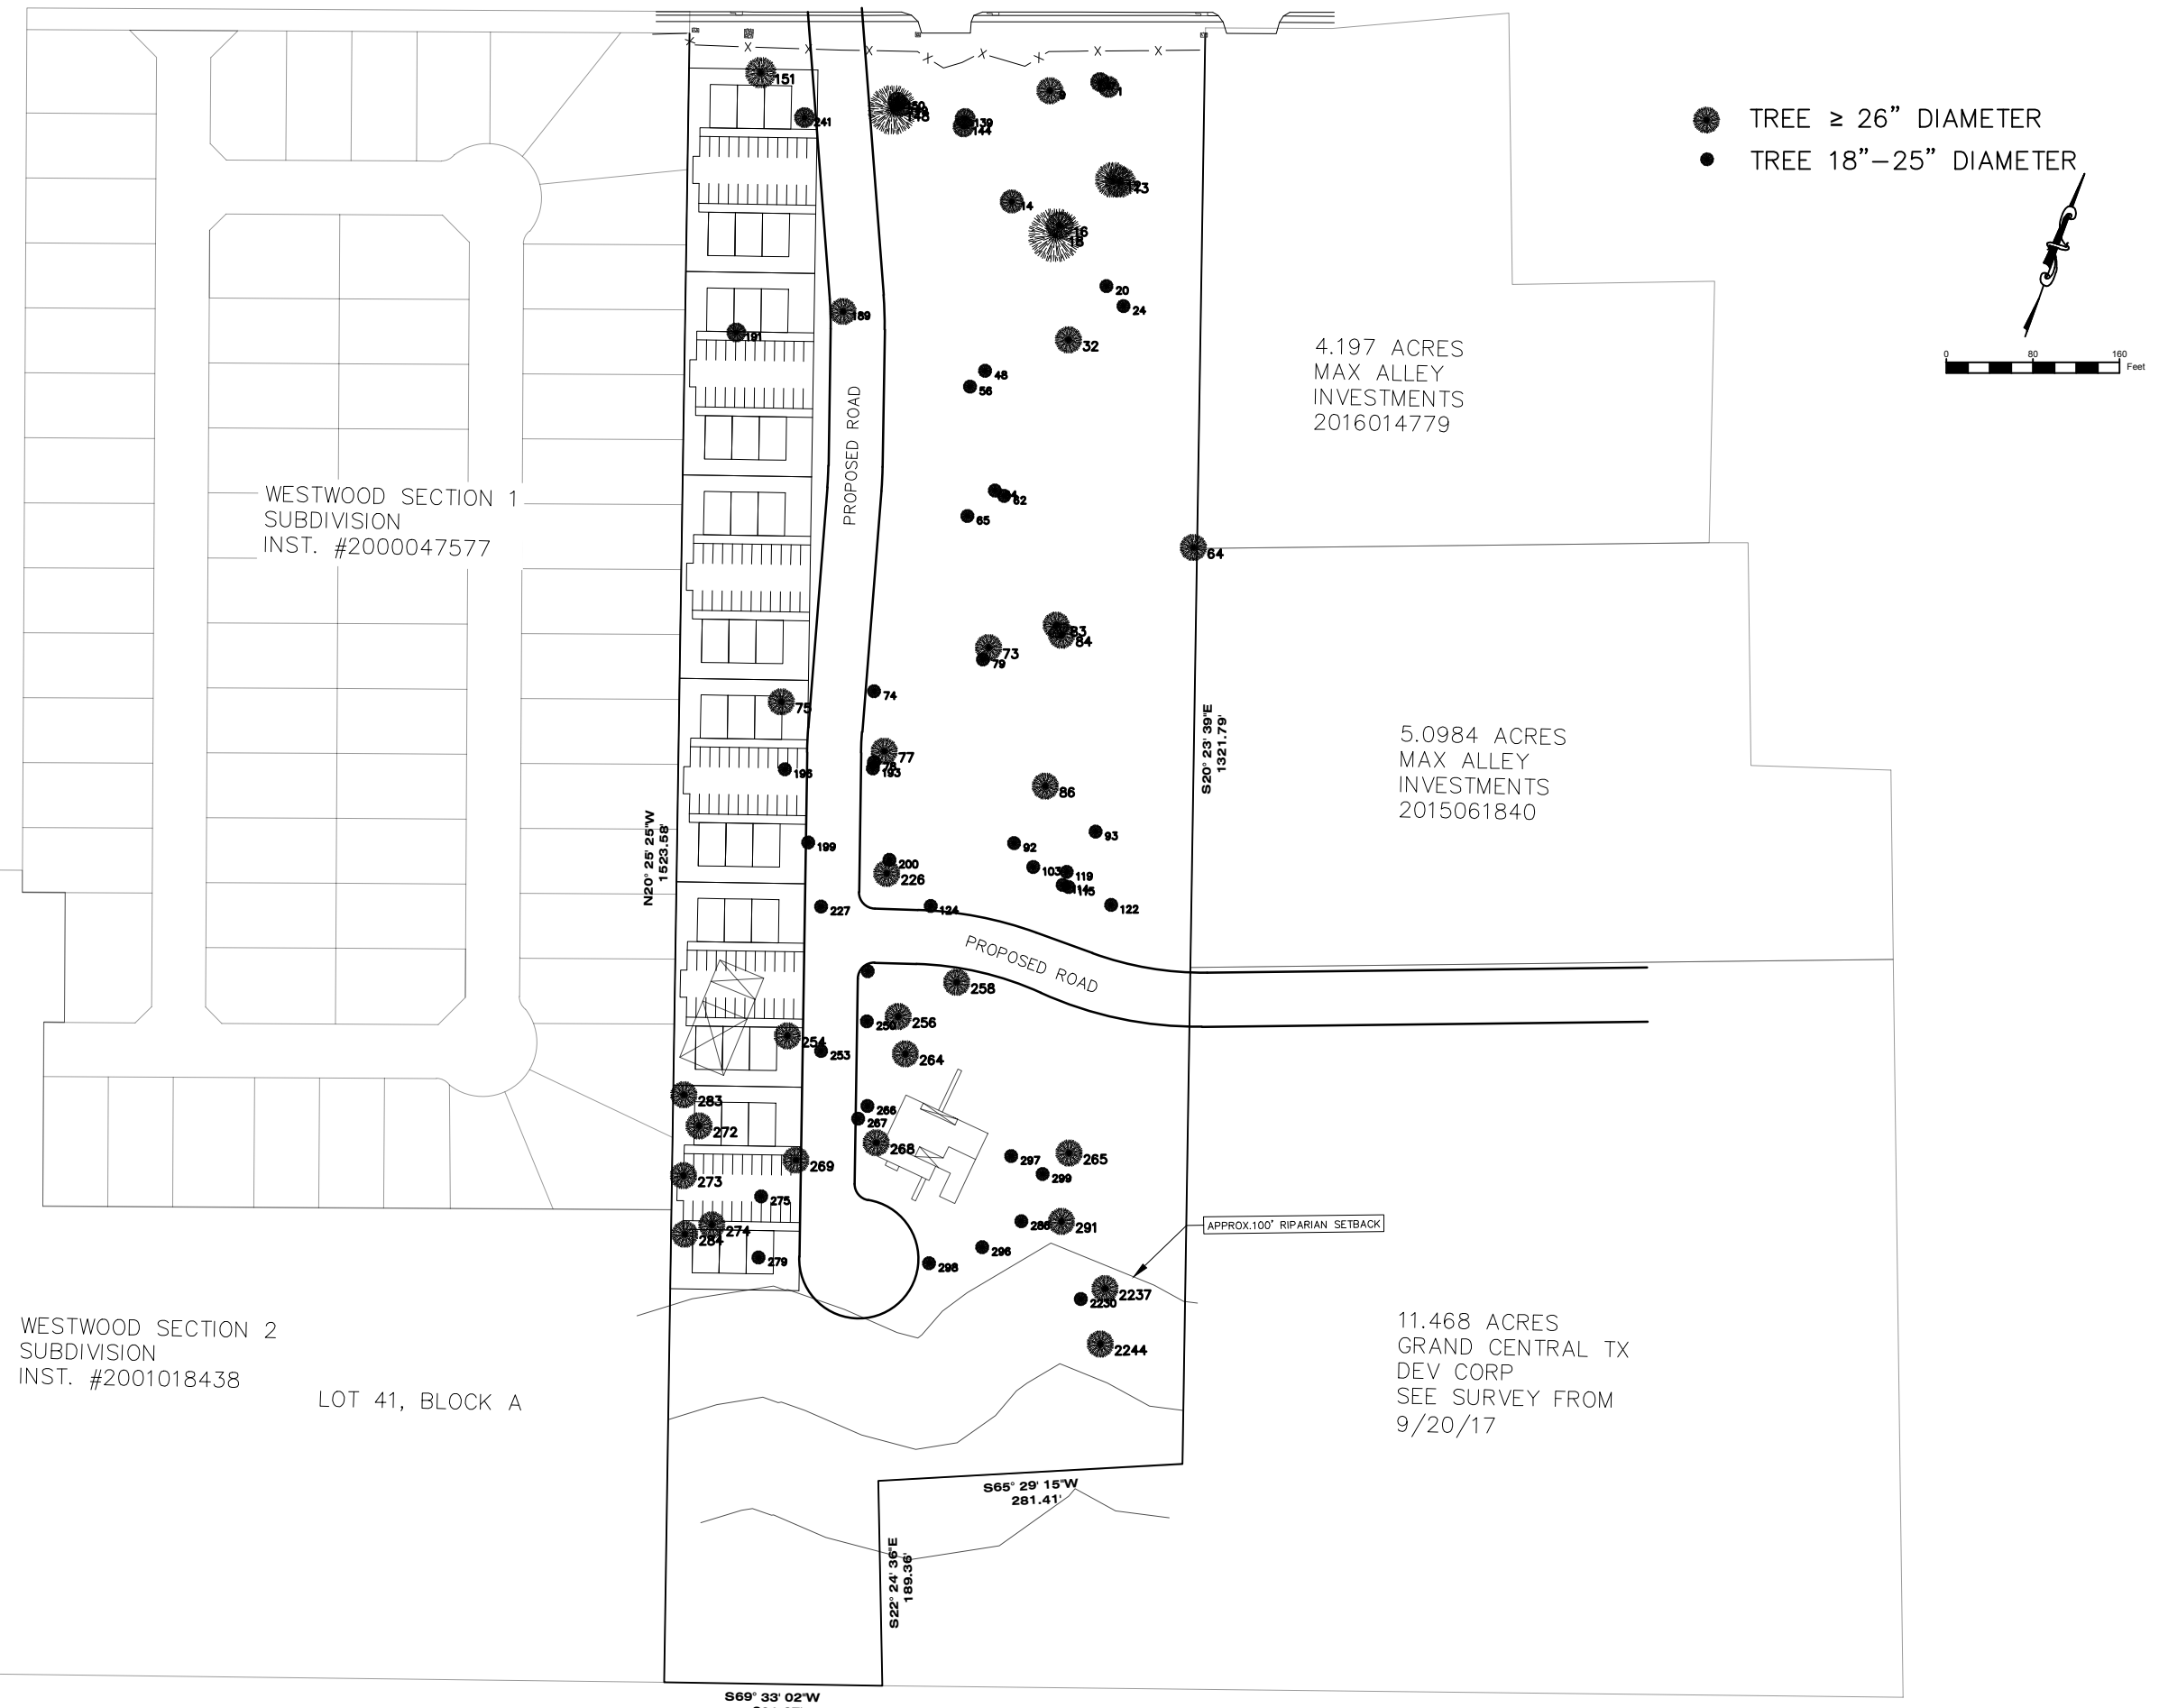

GRIFFITH CONSULTING
ENGINEERING SURVEYING PLANNING,
FIRM # F-10052
JAMES W. GRIFFITH
4000 SENDERO SPRINGS
ROUND ROCK, TEXAS 78681
(512) 626-0023
EMAIL: jwg@gicons.net

PROJECT: 12245 HERO WAY W	DESIGNED BY: JWG
FILE:	DRAWN BY: JWG
DATE:	CHECKED BY: JWG
SCALE:	REVISED BY:

[illegible]

12245 HERO WAY WEST LEANDER, TEXAS	EXISTING TREE LOCATIONS
---------------------------------------	-------------------------

A circular professional engineer seal for the State of Texas. The outer ring contains the text "STATE OF TEXAS" at the top and "REGISTERED PROFESSIONAL ENGINEER" at the bottom, separated by stars. In the center is a five-pointed star. Below the star, the name "JAMES W. GRIFFITH" and the license number "41184" are printed.